




03640.00011.3-7.0 Indicative Substation Detail.dwg

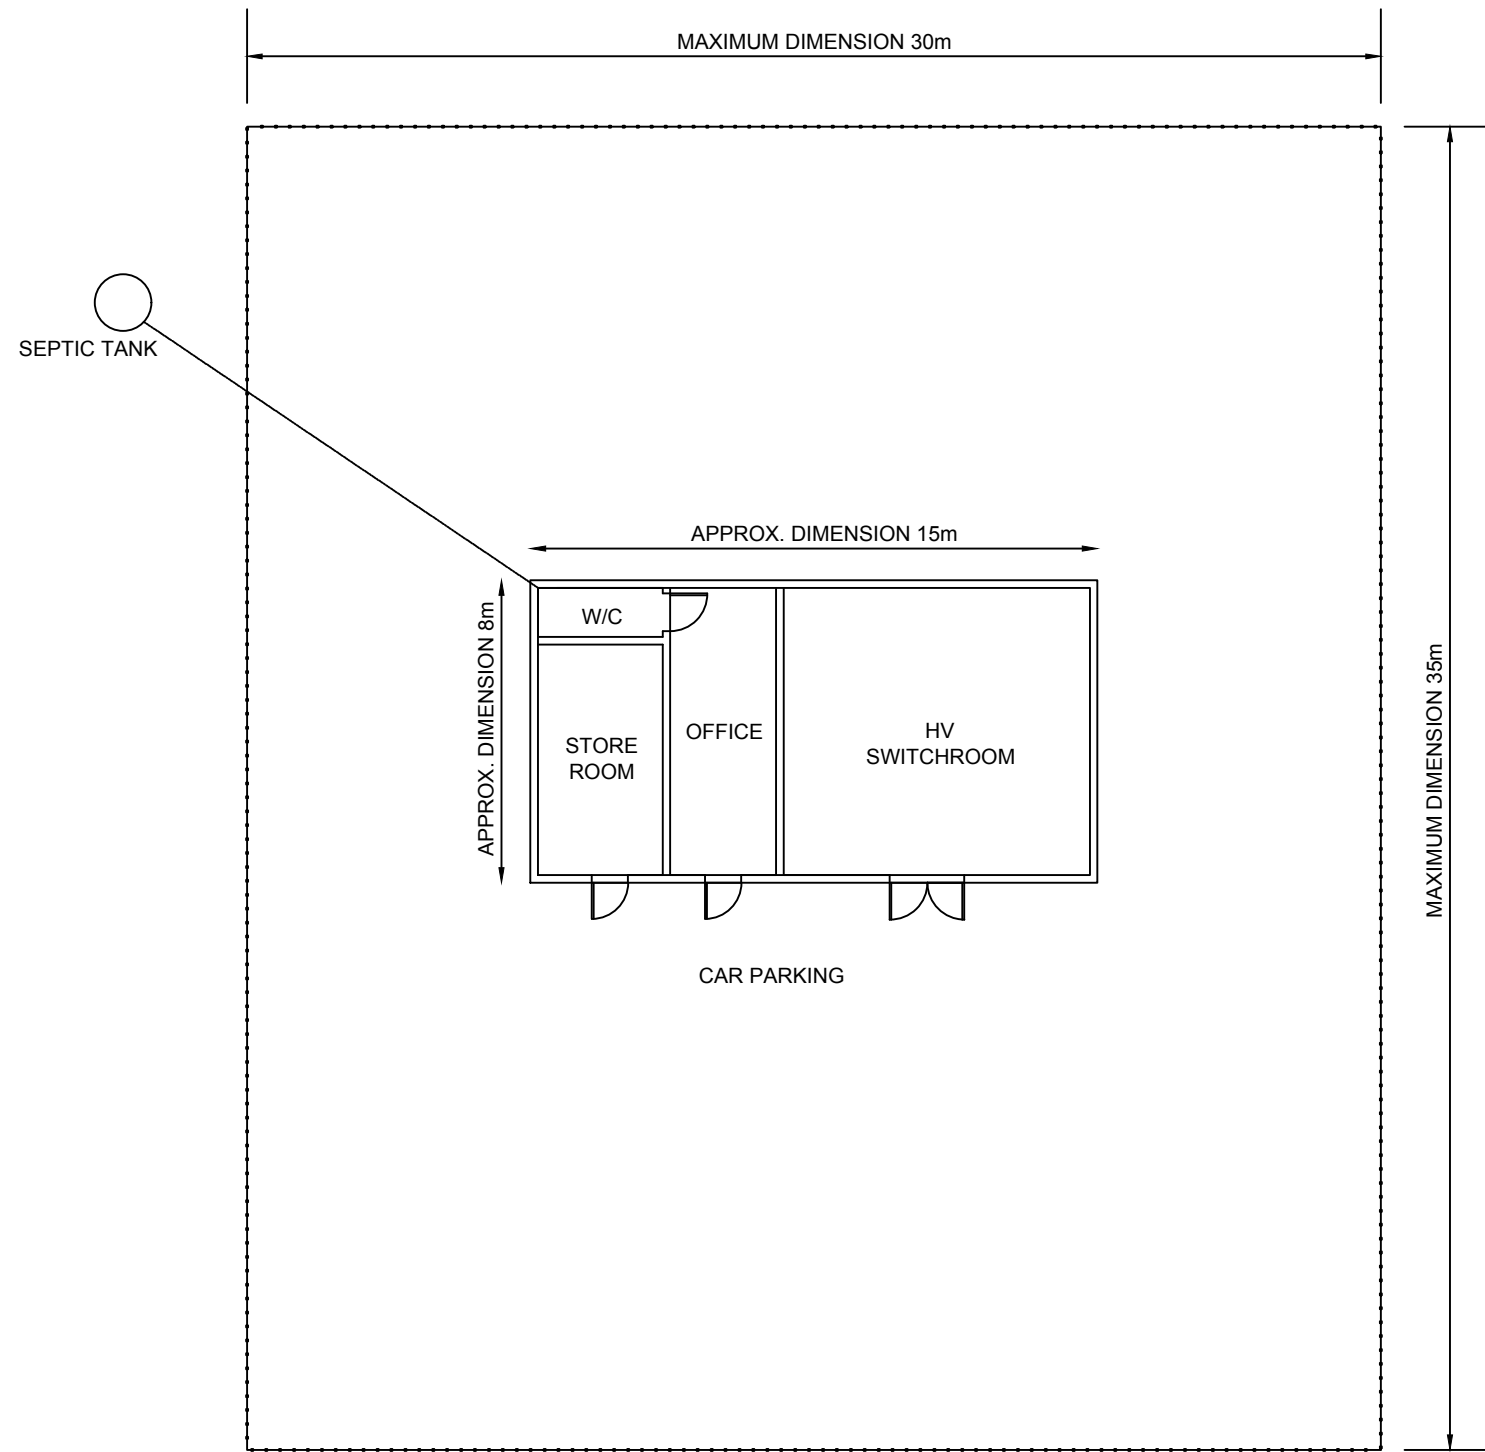

**INDICATIVE SUBSTATION
PLAN**

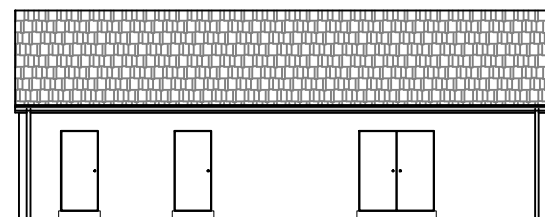

FRONT ELEVATION

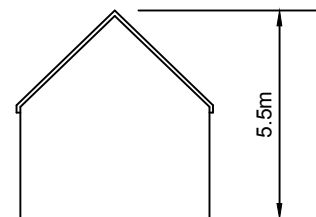

END ELEVATION

- NOTES**
1. WALL AND ROOF FINISHES TO BE AGREED WITH THE LOCAL PLANNING AUTHORITY AND TO BE IN KEEPING WITH THE LOCAL AREA.
 2. ROOF WATER COLLECTED AND STORED FOR USE.
 3. SEPTIC TANK TO BE SUITABLY SIZED AND AUTHORISED BY SEPA.



SLR global environmental solutions
 4/5 LOCHSIDE VIEW
 EDINBURGH PARK
 EDINBURGH
 EH12 9DH
 T: +44 (0)131 335 6830
 www.slrconsulting.com

CLASHINDARROCH II WIND FARM
 EIA REPORT
 INDICATIVE SUBSTATION DETAIL

FIGURE 3.7

Scale 1:200 @ A3 Date SEPTEMBER 2019