



Granliden

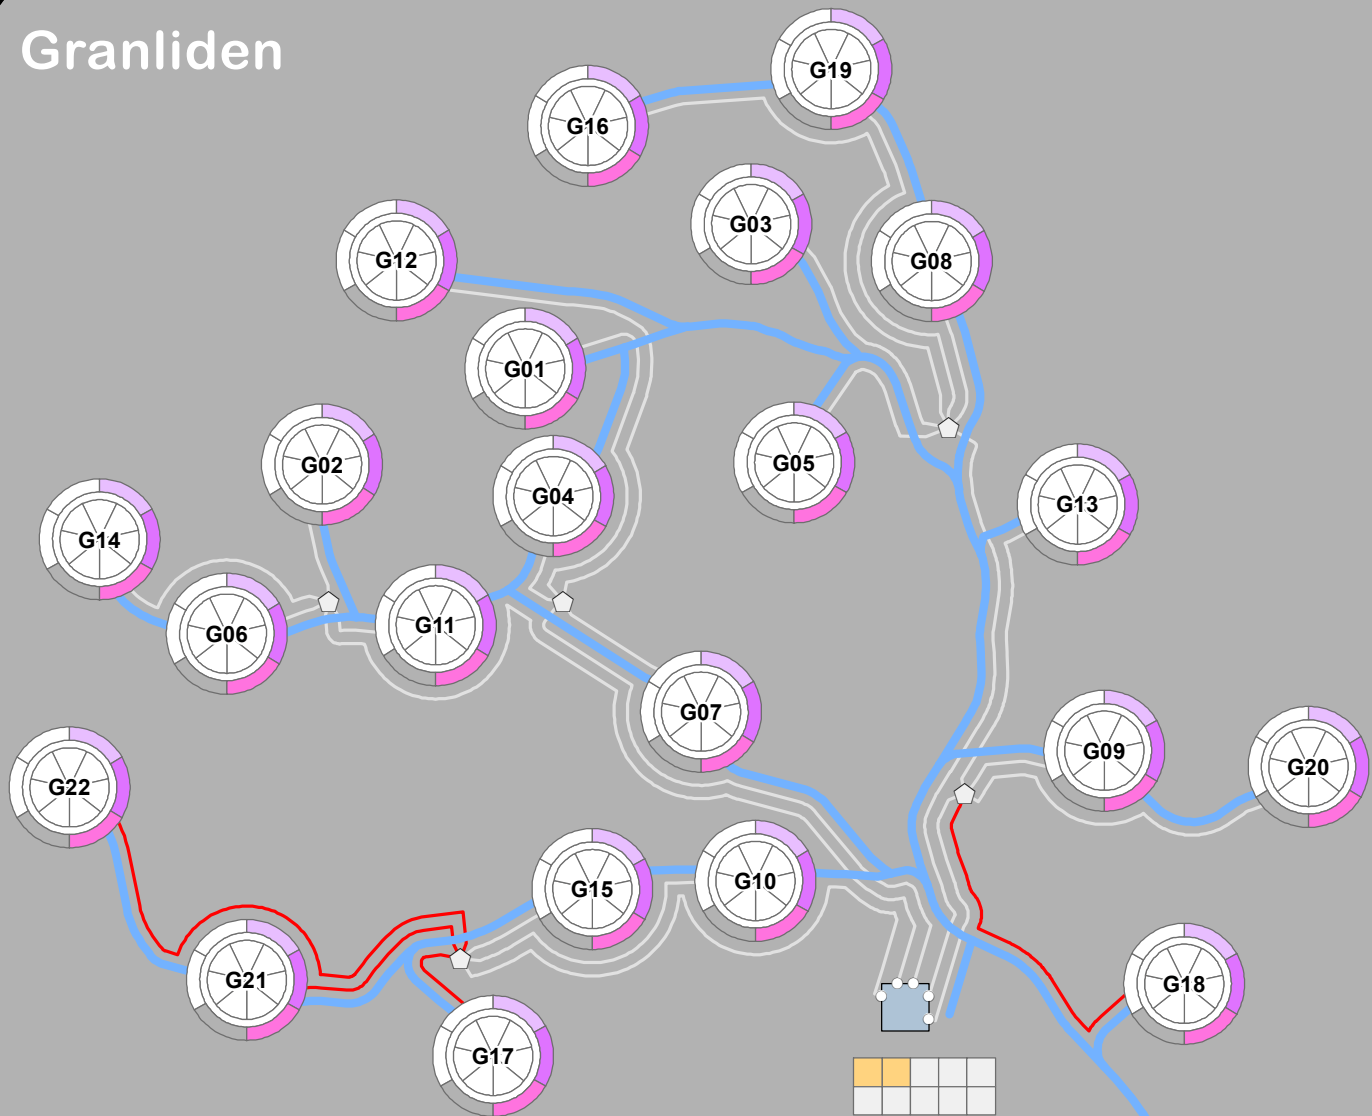

Wind Turbine, Foundation, and Hard Stand Progress Key

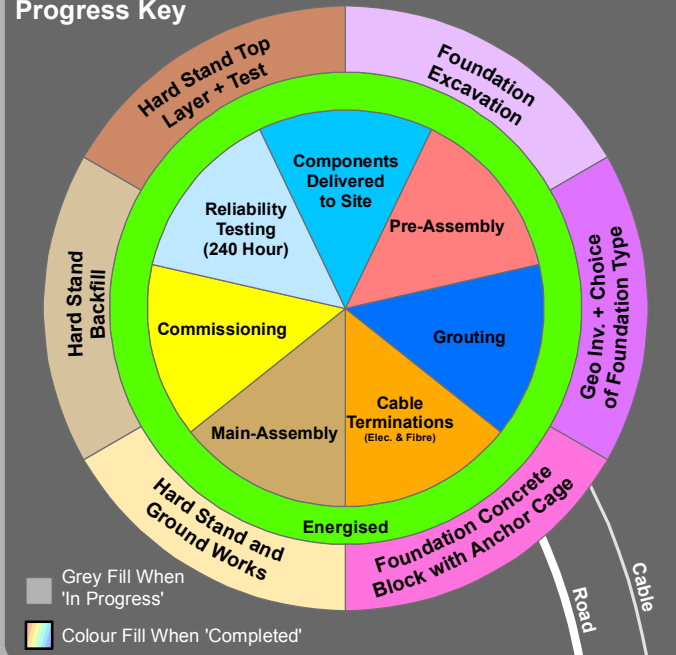


Substation Progress Key

Civils	Building	Mechanical Works	Electrical Commissioning	Electrical Testing
Export Grid	Energised	DSO SCADA	Vattenfall SCADA	WTG Manufacturer SCADA

Not Started In Progress Completed

Substation Cable Terminations (Electrical and Fibre)

- Not Started
- In Progress
- Terminated

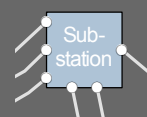

Cable Progress (Electrical and Fibre)


- Not Started
- Trenching Complete
- Cable(s) Installed
- Backfill Complete
- Energised

Net Station Progress

- Not Started
- Ground Works Complete
- Cables Terminated (Elec. and Fibre)
- Complete

Road Progress

- Not Started
- In Progress
- Complete
- Complete and Accepted

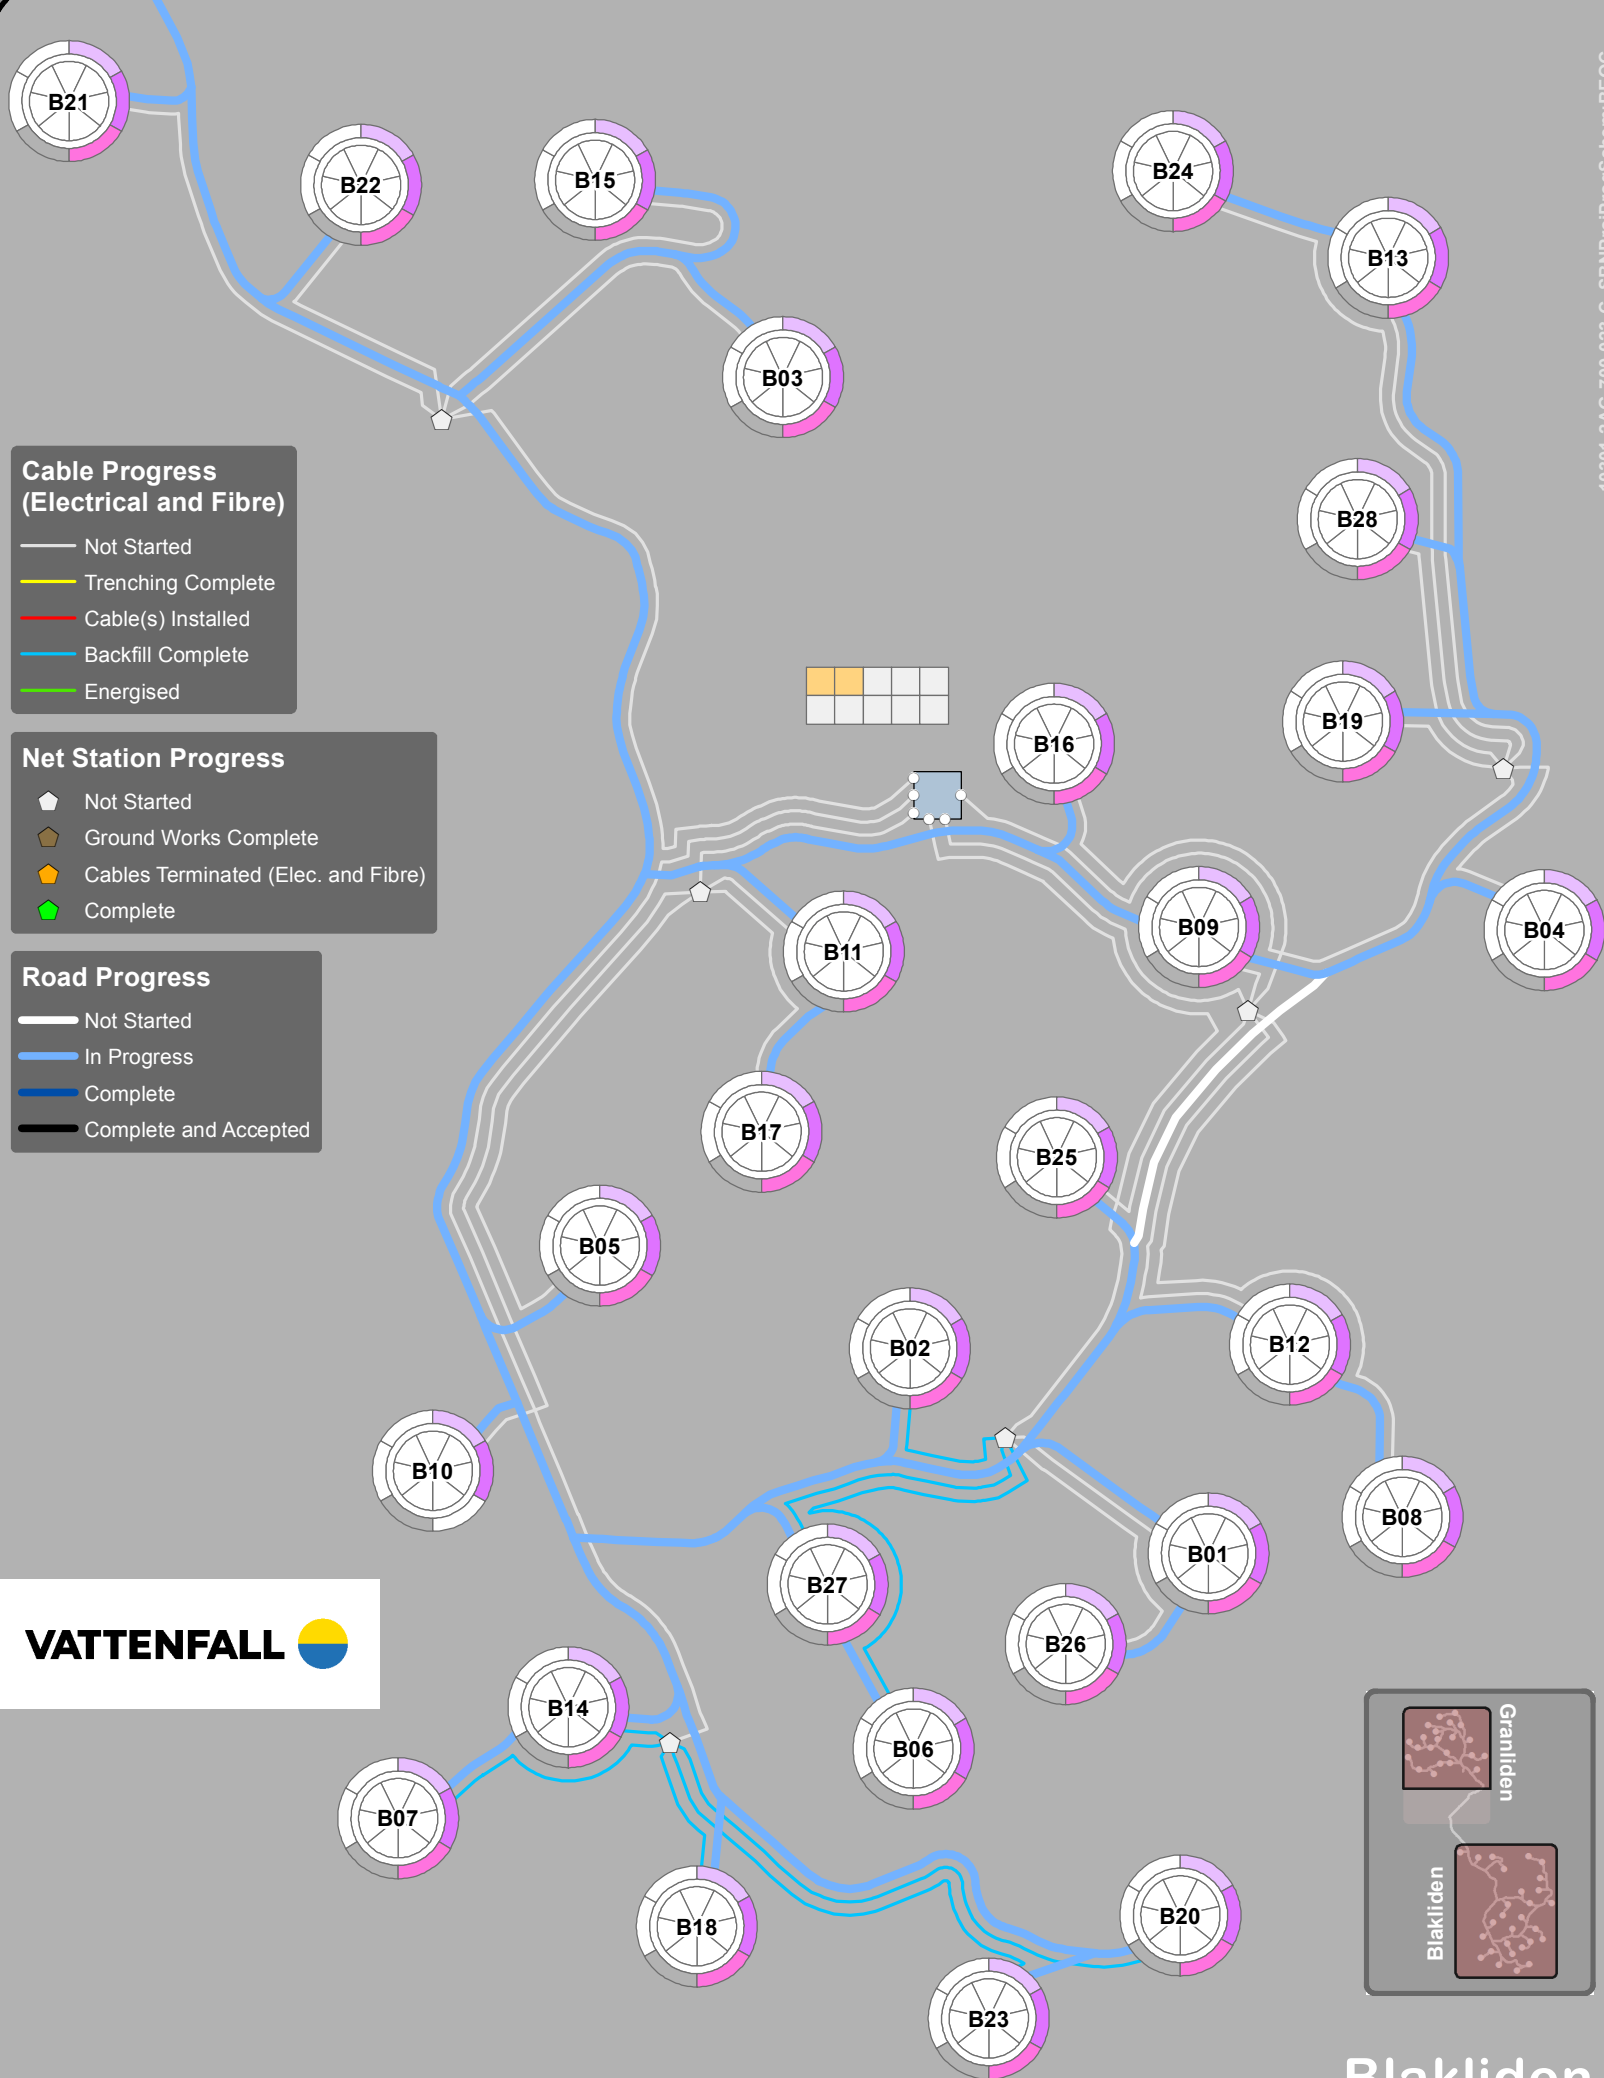



10301-2AG-700-023-C - SBNProjProgSchem:BE0C

BlaFa Project Progress Schematic

Granliden/Blakliden

18 November 2019

Layout shown is intended to be schematic in nature and parts are not geographically accurate
 Created by the BA Wind GIS Team using progress as reported in WebGIS on 18/11/2019 14:05:45

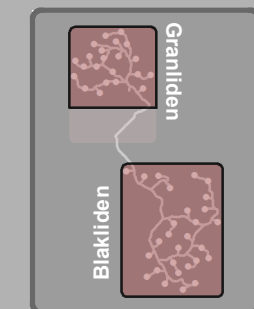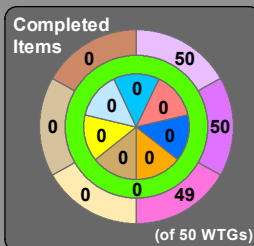

Blakliden