


340000


345000


860000


03640.00016.0021.0 Figure 2.1 Site Boundary

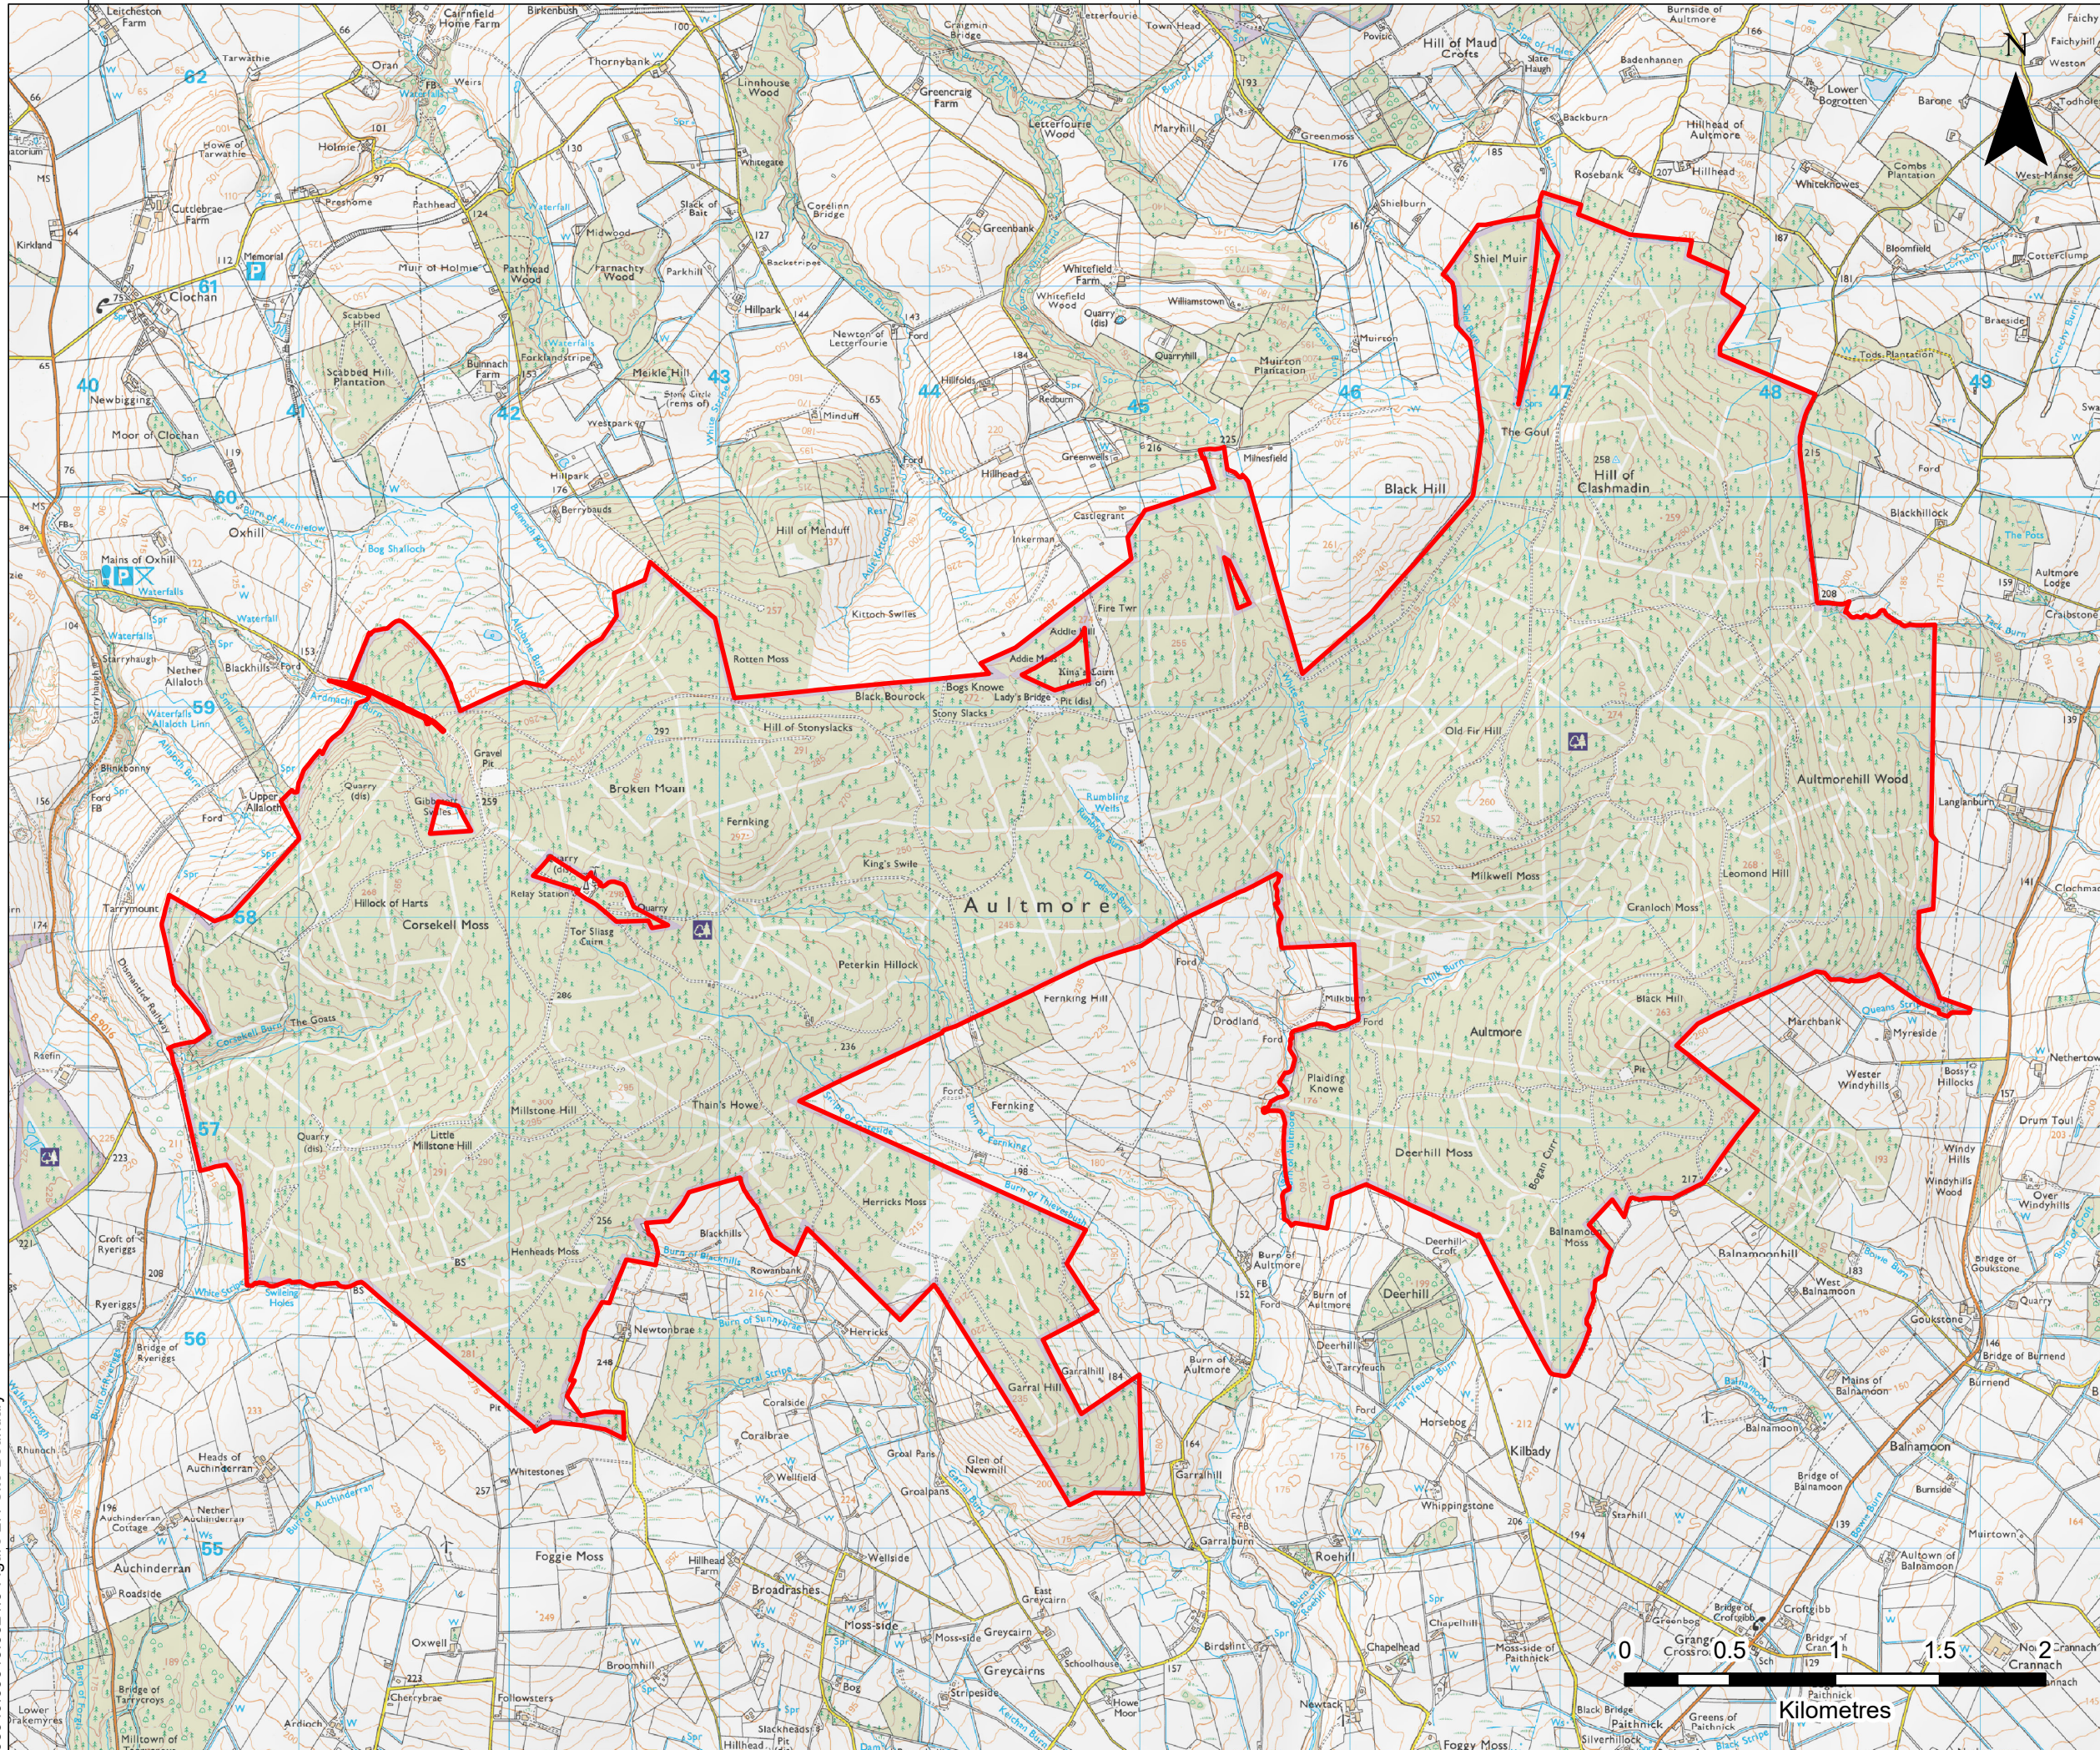



LEGEND

 Site Boundary

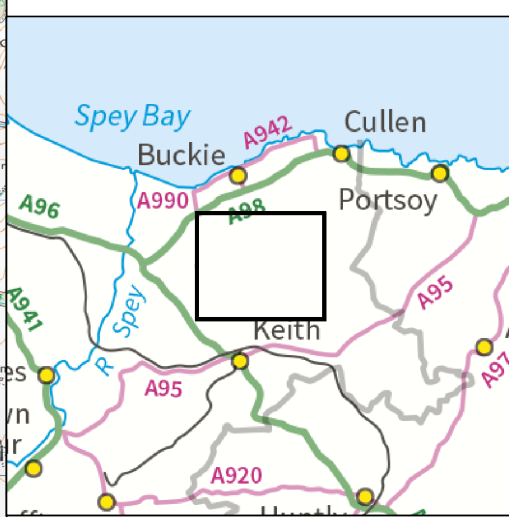



**VATTENFALL** 

**SLR** 

4/5 LOCHSIDE VIEW  
EDINBURGH PARK  
EDINBURGH  
EH12 9DH

T: +44 (0)131 335 6830  
www.slrconsulting.com

AULTMORE WIND FARM

SCOPING REPORT

SITE BOUNDARY

**FIGURE 2.1**

Scale 1:30,000 @ A3

Date AUGUST 2021

