


CRANE PAD PARALLEL TO ROAD

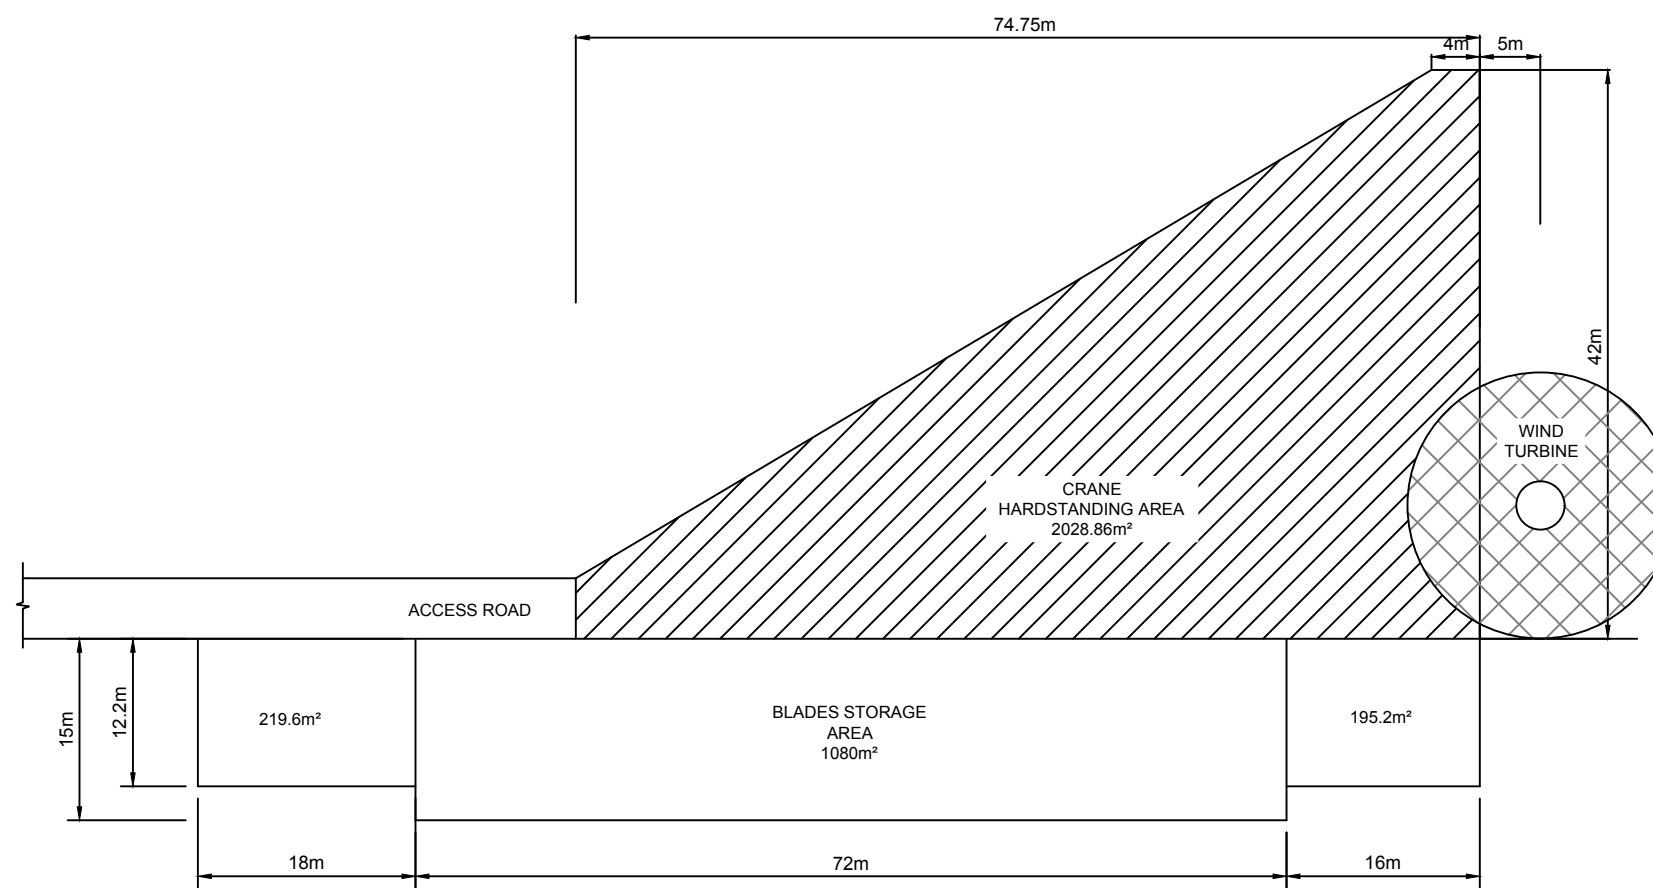

CRANE PAD END OF THE ROAD



4/5 LOCHSIDE VIEW
EDINBURGH PARK
EDINBURGH
EH12 9DH

T: +44 (0)131 335 6830
www.slrconsulting.com

CLASHINDARROCH II WIND FARM
EIA REPORT
INDICATIVE CRANE HARDSTANDING

FIGURE 3.6

Scale N.T.S. @ A3

Date SEPTEMBER 2019