


340000 342000 344000 346000 348000 350000

862000

860000


858000

03640.00016.0153.0 Shadow Flicker Study Area

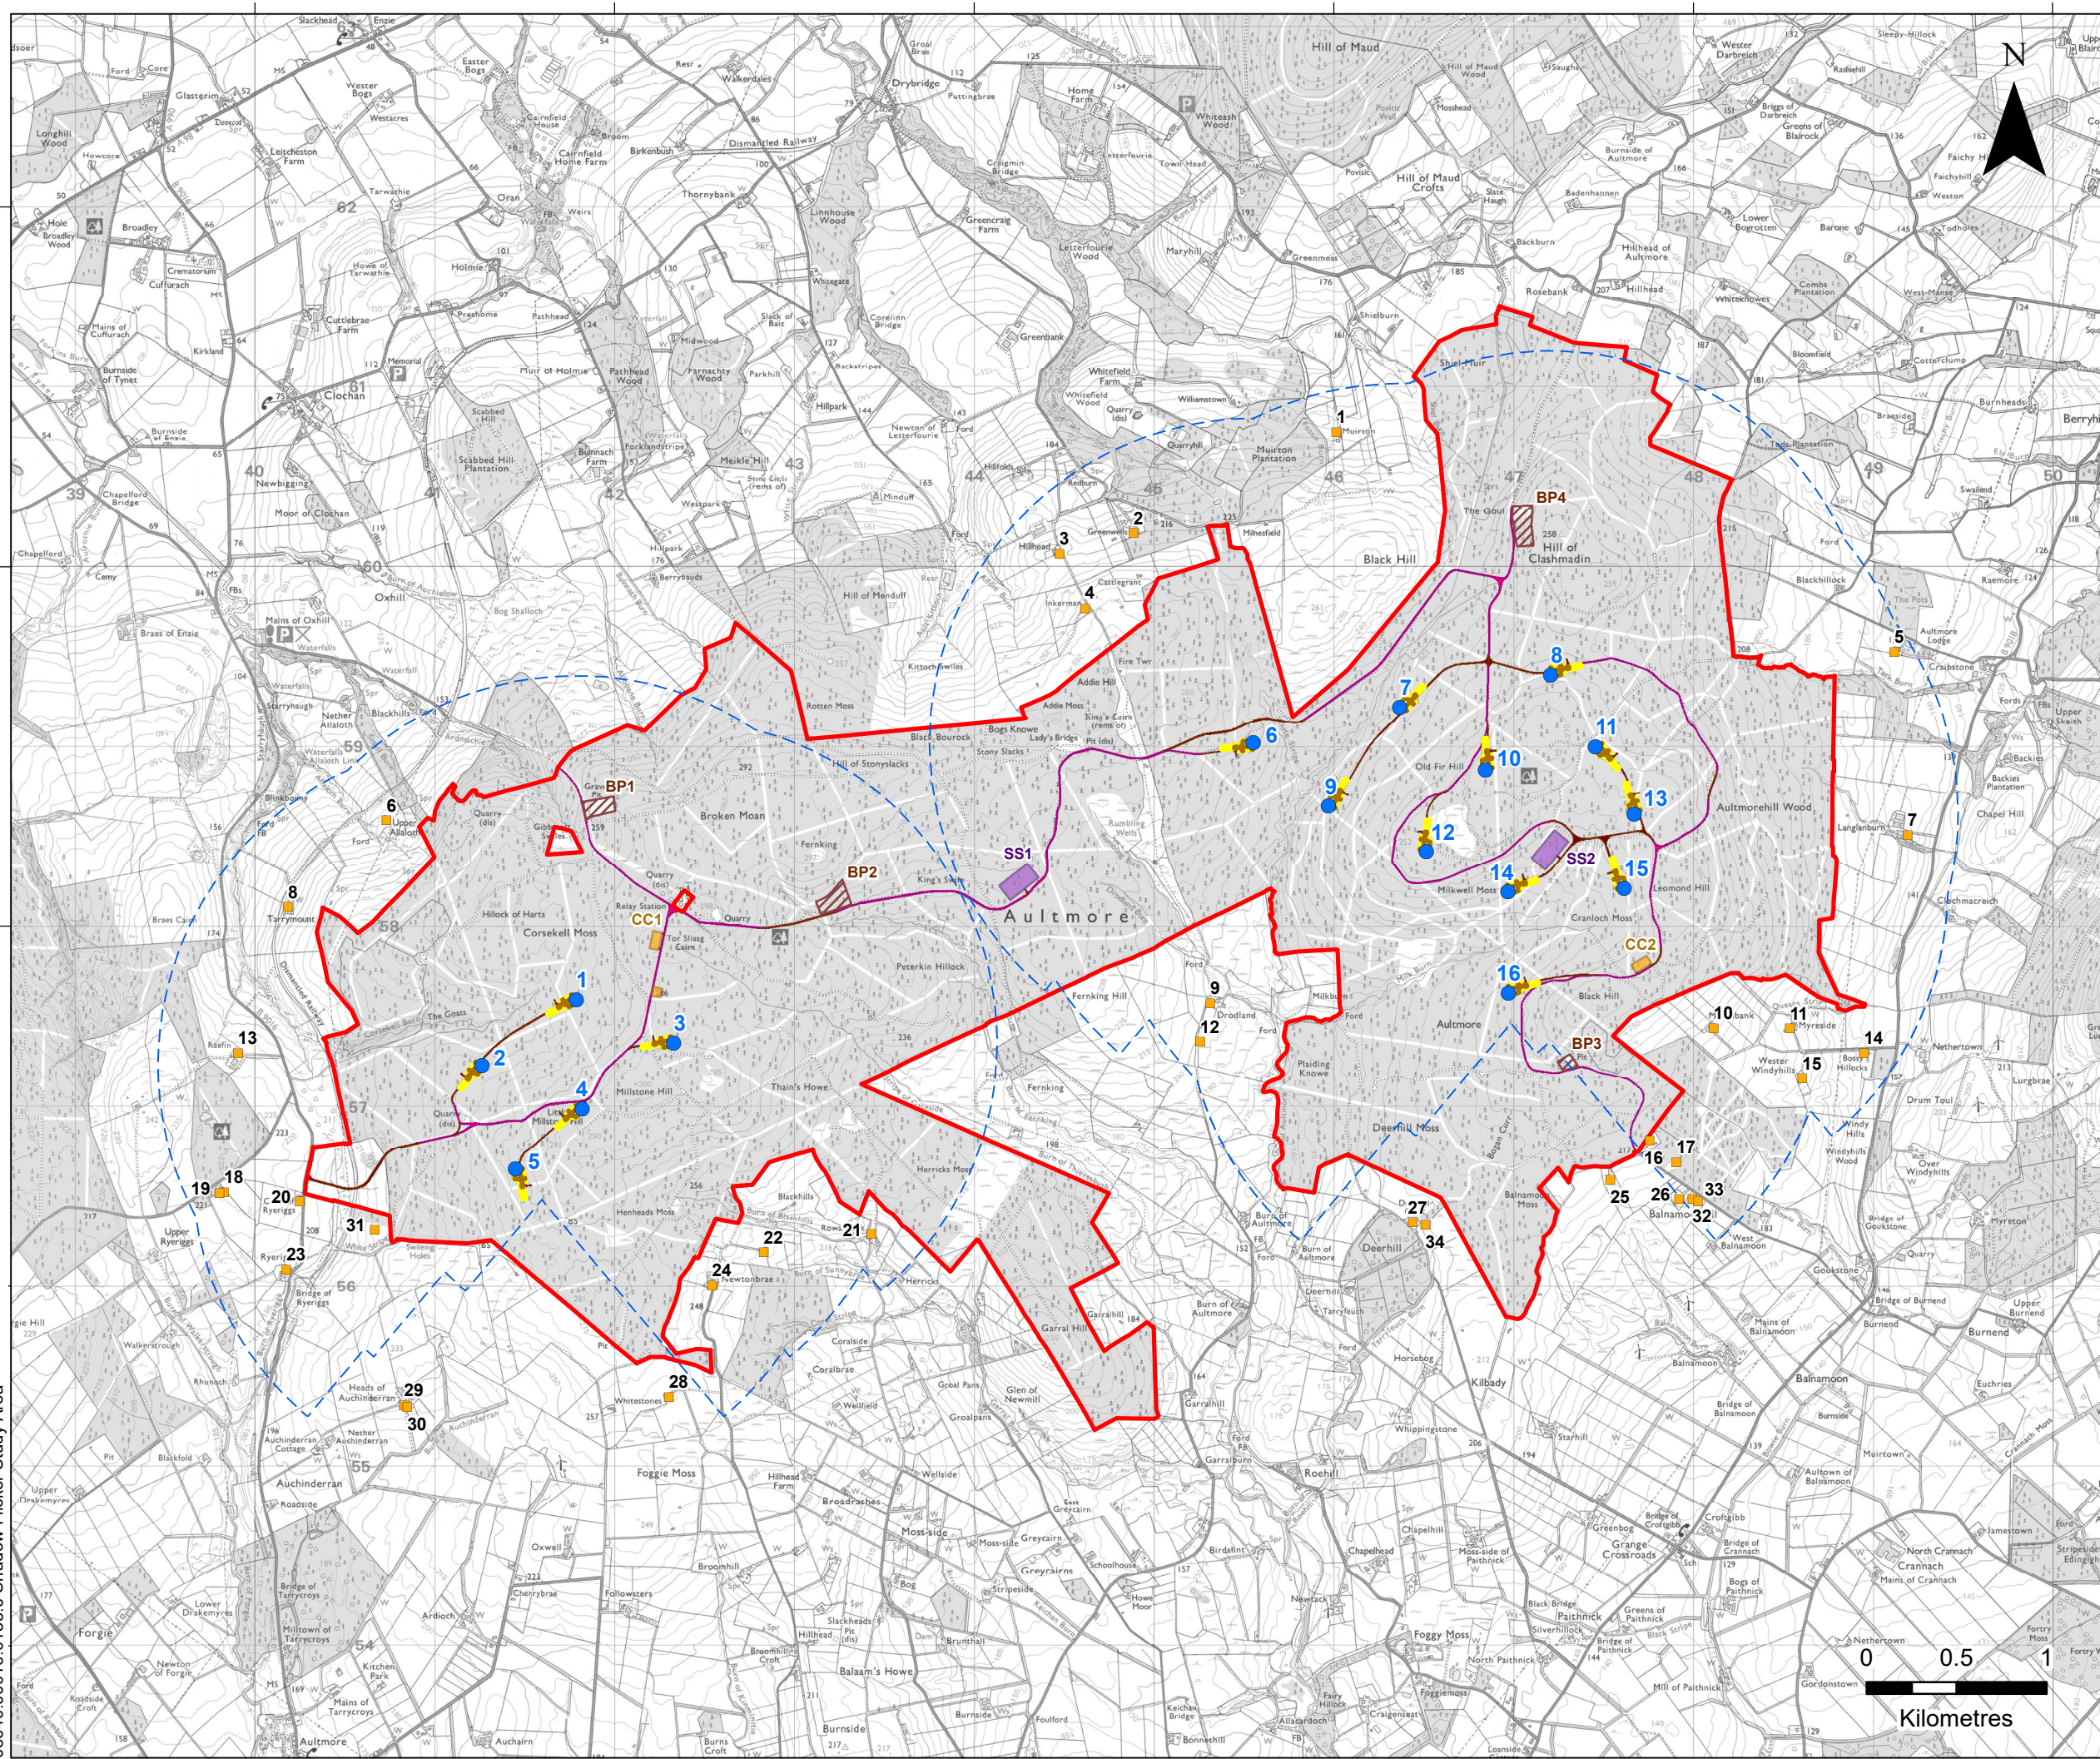

LEGEND

- Site Boundary
- Turbine Location
- Permanent Hardstanding
- Temporary Hardstanding
- Upgraded Existing Track
- New Track
- Substation Location
- Temporary Construction Compound Location
- Borrow Pit Search Area
- Properties Within 10 Rotor Diameter Distance
- Shadow Flicker Study Area

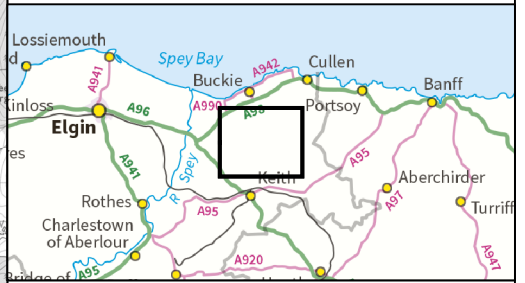

VATTENFALL

SLR

4/5 LOCHSIDE VIEW
EDINBURGH PARK
EDINBURGH
EH12 9DH

T: +44 (0)131 335 6830
www.slrconsulting.com

AULTMORE WIND FARM REDESIGN

CHAPTER 15 - OTHER MATTERS

SHADOW FLICKER STUDY AREA

FIGURE 15.1

Scale 1:35,000 @ A3 Date DECEMBER 2023

