


340000 342000 344000 346000 348000 350000

862000

860000

858000

03640.00016.0167.0 Shadow Flicker Results


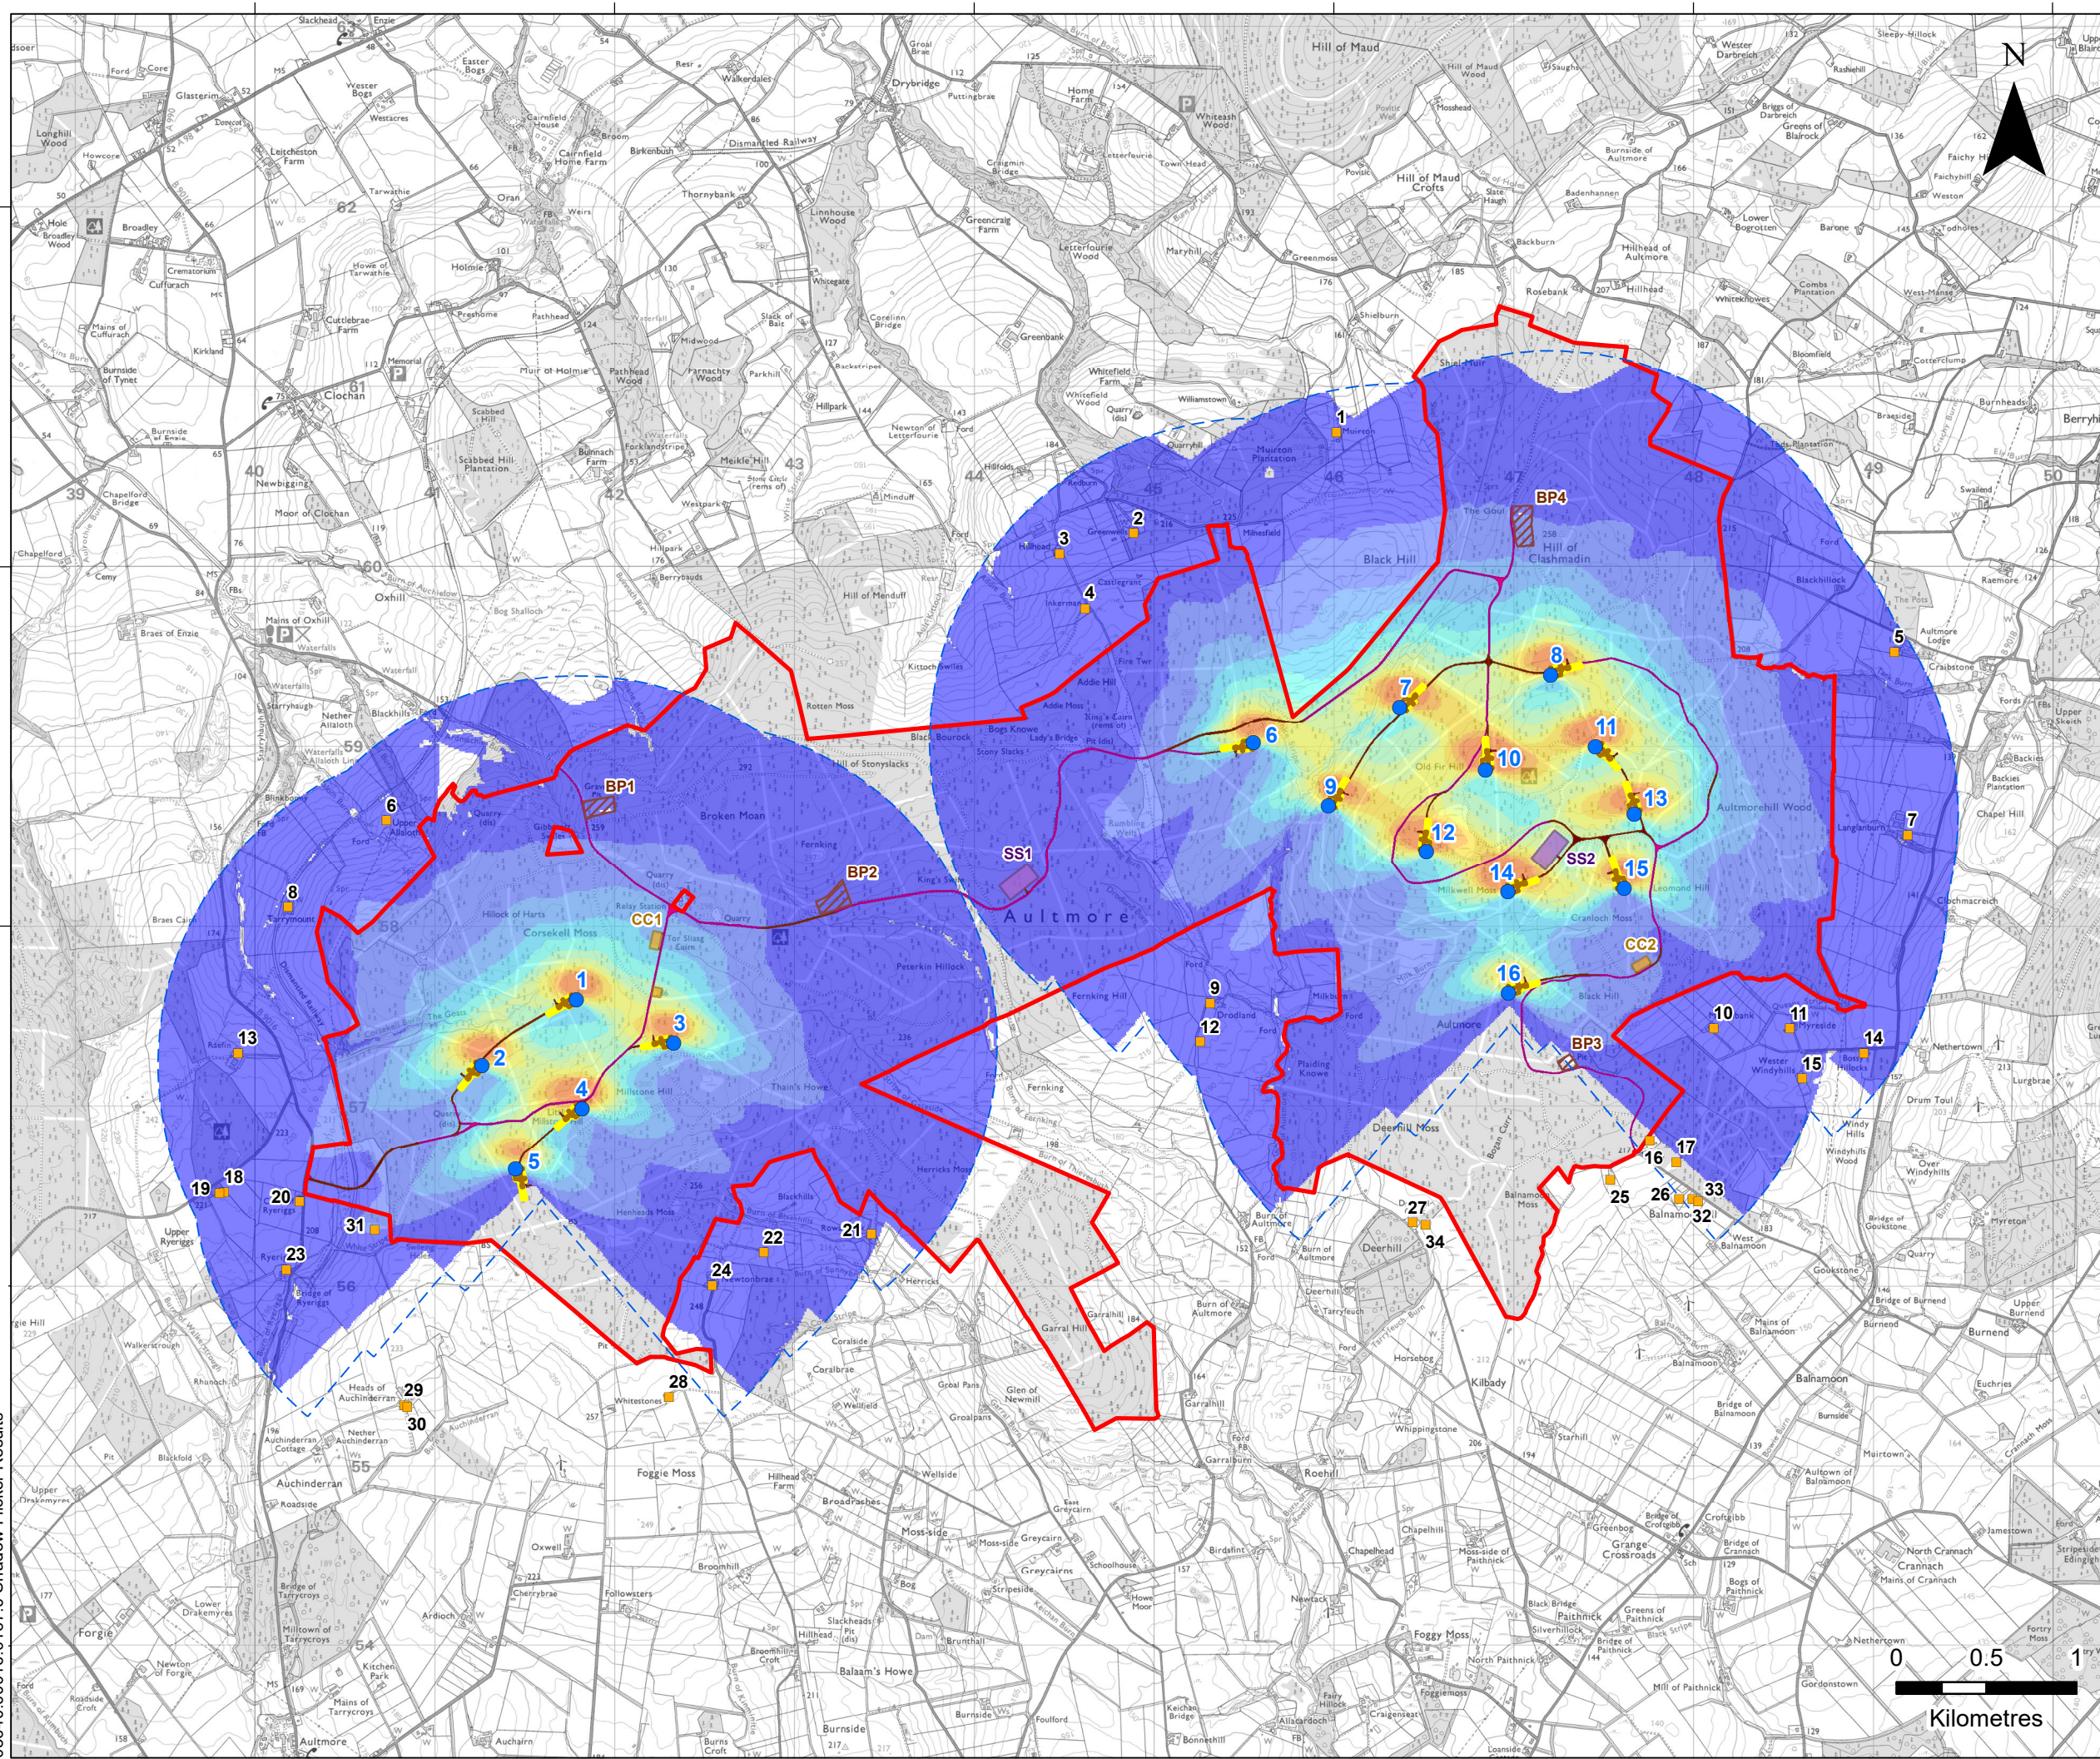


**LEGEND**

- Site Boundary
- Turbine Location
- Permanent Hardstanding
- Temporary Hardstanding
- Upgraded Existing Track
- New Track
- Substation Location
- Temporary Construction Compound Location
- Borrow Pit Search Area
- Properties Within 10 Rotor Diameter Distance
- Shadow Flicker Study Area

**Zone of Potential Shadow Flicker Influence (hours per year)**

- 0 - 100
- 100 - 200
- 200 - 300
- 300 - 400
- 400 - 500
- 500 - 600
- 600 - 700
- 700 - 800
- 800 - 900
- 900 - 1,000
- 1,000 - 11,000

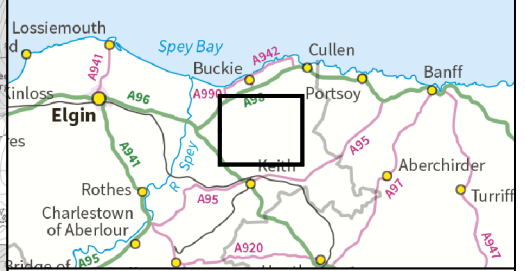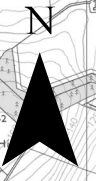

**VATTENFALL**

**SLR**

4/5 LOCHSIDE VIEW  
EDINBURGH PARK  
EDINBURGH  
EH12 9DH

T: +44 (0)131 335 6830  
www.slrconsulting.com

**AULTMORE WIND FARM REDESIGN**

**CHAPTER 15 - OTHER MATTERS**

**SHADOW FLICKER RESULTS**

**FIGURE 15.2**

Scale 1:35,000 @ A3 Date DECEMBER 2023

