




CLOSED CULVERT

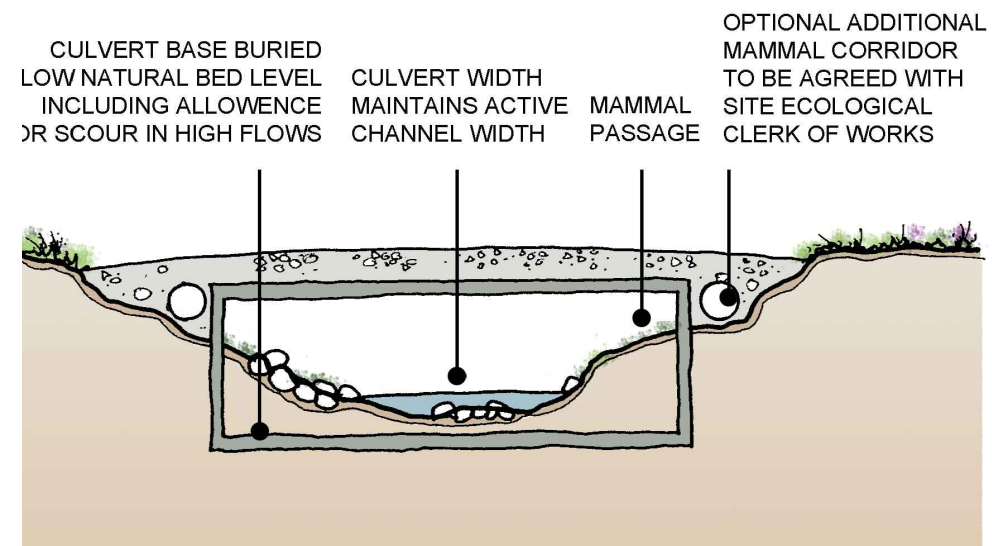

CLOSED CULVERT

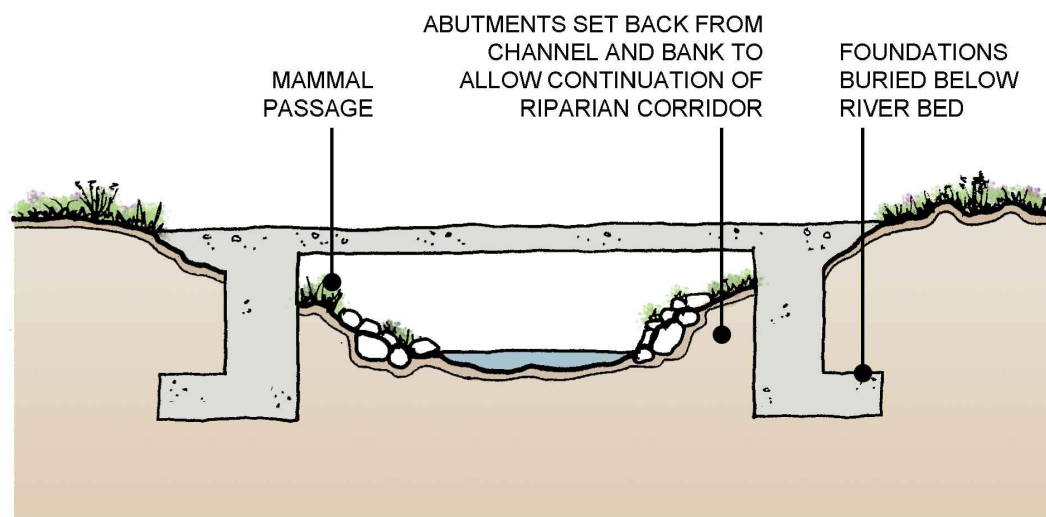

TYPICAL BRIDGE

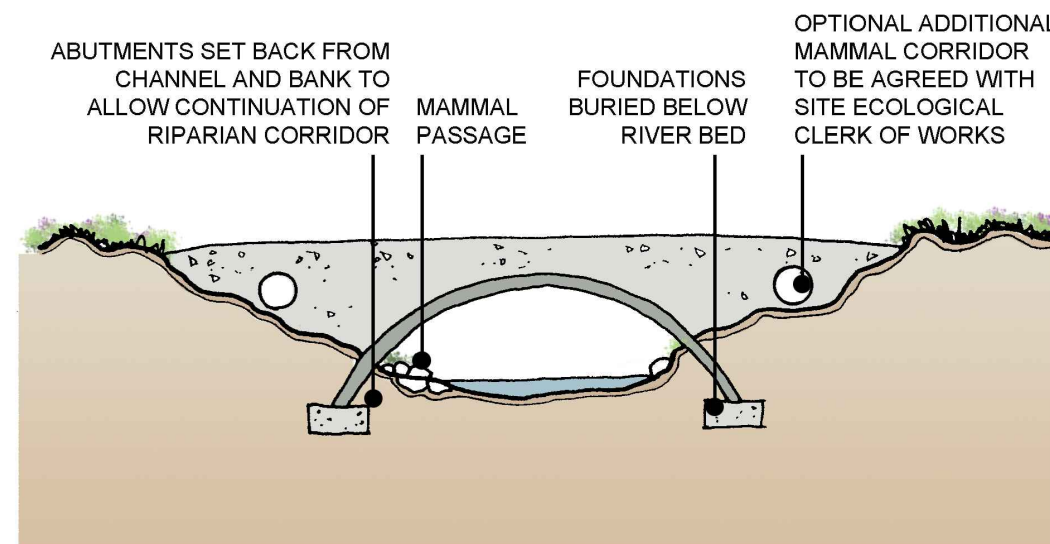

ARCH CULVERT

- Notes:**
1. Indicative sections for identified crossing points provided for illustrative purposes only and subject to detailed design.
 2. All crossing to be subject to hydraulic and geotechnical assessment prior to construction.
 3. Circular culverts with appropriate hydraulic capacity may be used for additional water crossings (small or temporary in nature) identified during detailed site design.

Legend:

0		10/23	IG	TD
Rev	Amendments	Date	By	Chk



www.slrconsulting.com

Client
Vattenfall

Project
Aultmore Wind Farm

Figure Title
Indicative Watercourse Crossing Types

Scale N.T.S.	@ A3	SLR Project No. 404.V03640.00016
Designed	Drawn	Checked
	IG	TD
Date	Date	Date
	10/23	10/23

Figure Number
Figure 2.6

Rev.
0